

**2BR CORNER UNIT**

Gross: 950sf Net: 887sf



SCALE: 1/4" = 1'-0"




**MILLER HANSON PARTNERS**  
 ARCHITECTS + PLANNERS  
 1201 HAWTHORNE AVENUE SUITE 400  
 MINNEAPOLIS, MINNESOTA, 55403  
 PHONE: 612-332-5420  
 FAX: 612-332-5425  
 WEB: www.millerhanson.com

**WORTHINGTON  
 TOWNHOUSES**

03.18.2013

12

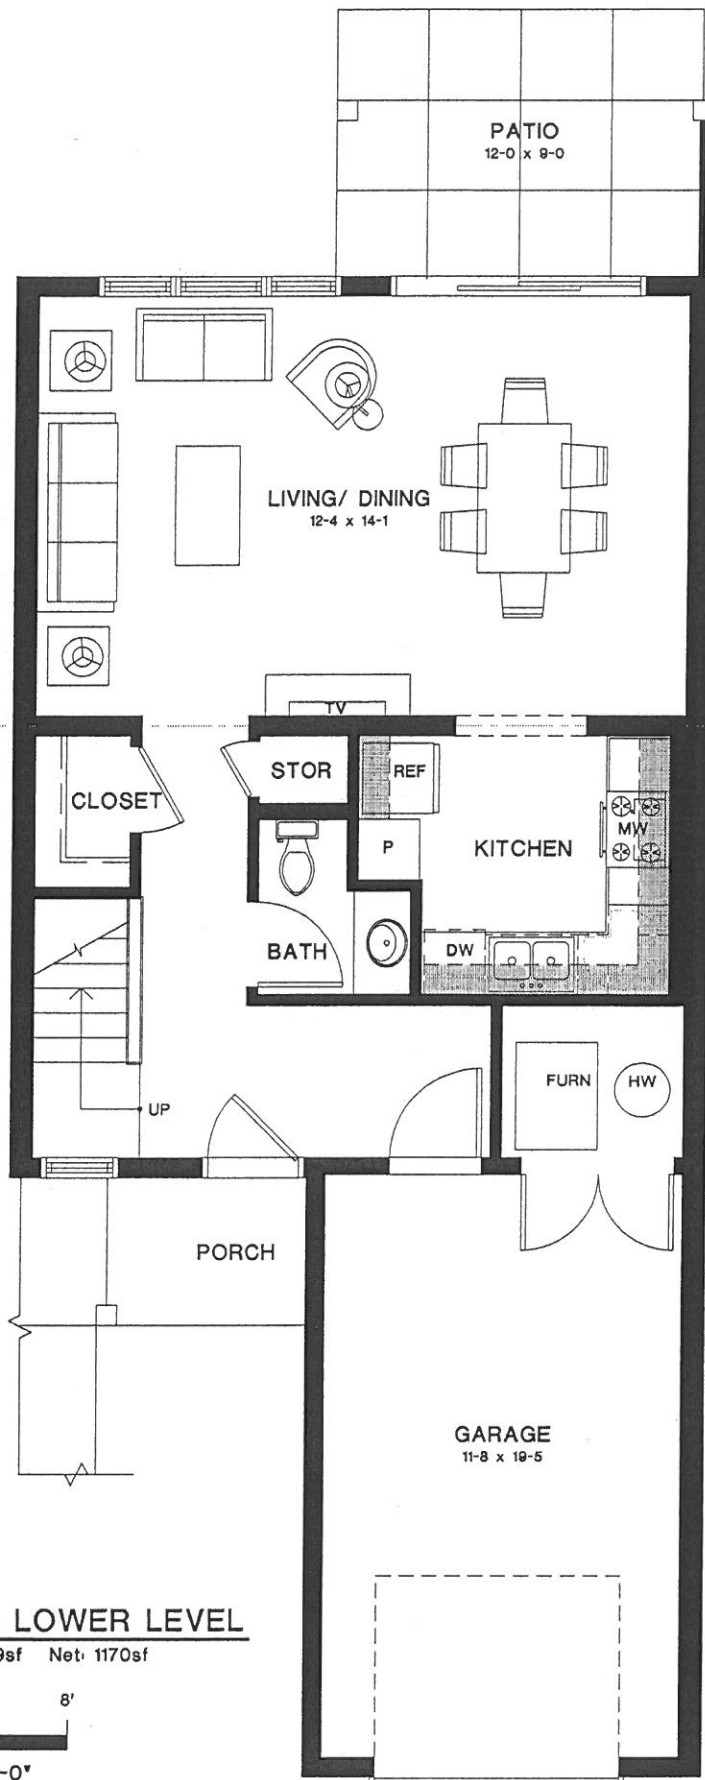

**3BR UNIT - LOWER LEVEL**

TOTAL Gross: 1279sf Net: 1170sf



SCALE: 1/4" = 1'-0"




**MILLER HANSON PARTNERS**  
 ARCHITECTS + PLANNERS  
 1201 HAWTHORNE AVENUE SUITE 400  
 MINNEAPOLIS, MINNESOTA, 55403  
 PHONE: 612-332-5420  
 FAX: 612-332-5425  
 WEB: www.millerhanson.com

**WORTHINGTON  
 TOWNHOUSES**

03.18.2013

//

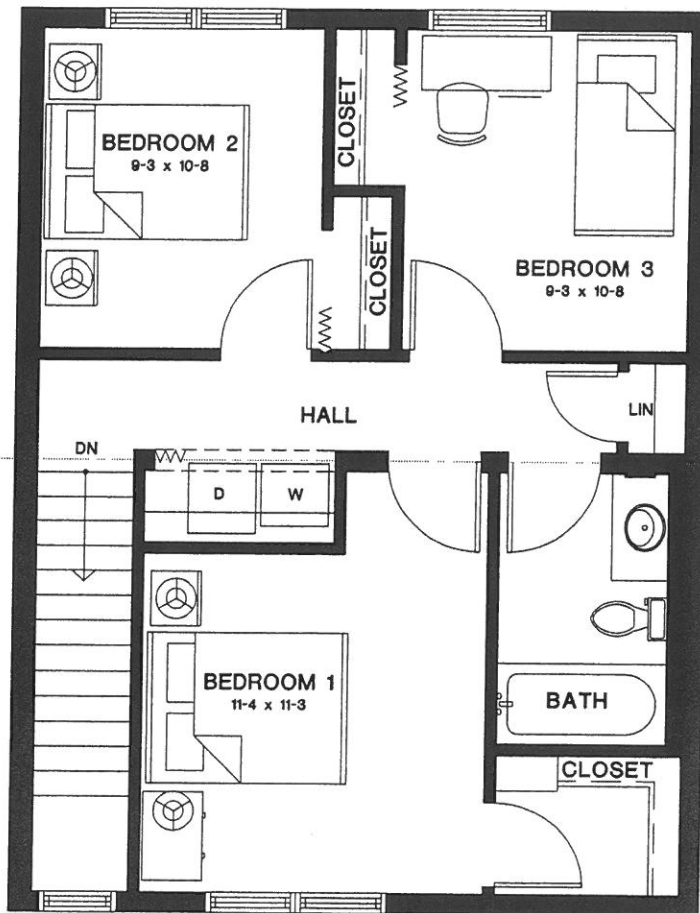

**3BR UNIT - UPPER LEVEL**

TOTAL Gross: 1279sf Net: 1170sf



SCALE: 1/4" = 1'-0"



**MILLER HANSON PARTNERS**  
 ARCHITECTS + PLANNERS  
 1201 HAWTHORNE AVENUE SUITE 400  
 MINNEAPOLIS, MINNESOTA, 55403  
 PHONE: 612-332-5420  
 FAX: 612-332-5425  
 WEB: www.millerhanson.com

10

**WORTHINGTON  
 TOWNHOUSES**

03.18.2013